




GENERAL NOTES:
 1. REFER TO A602 FOR STOREFRONT TYPES AND ELEVATIONS, AND SCOPE OF WORK FOR MODIFICATIONS AND REPAIRS TO EXISTING ASSEMBLIES.

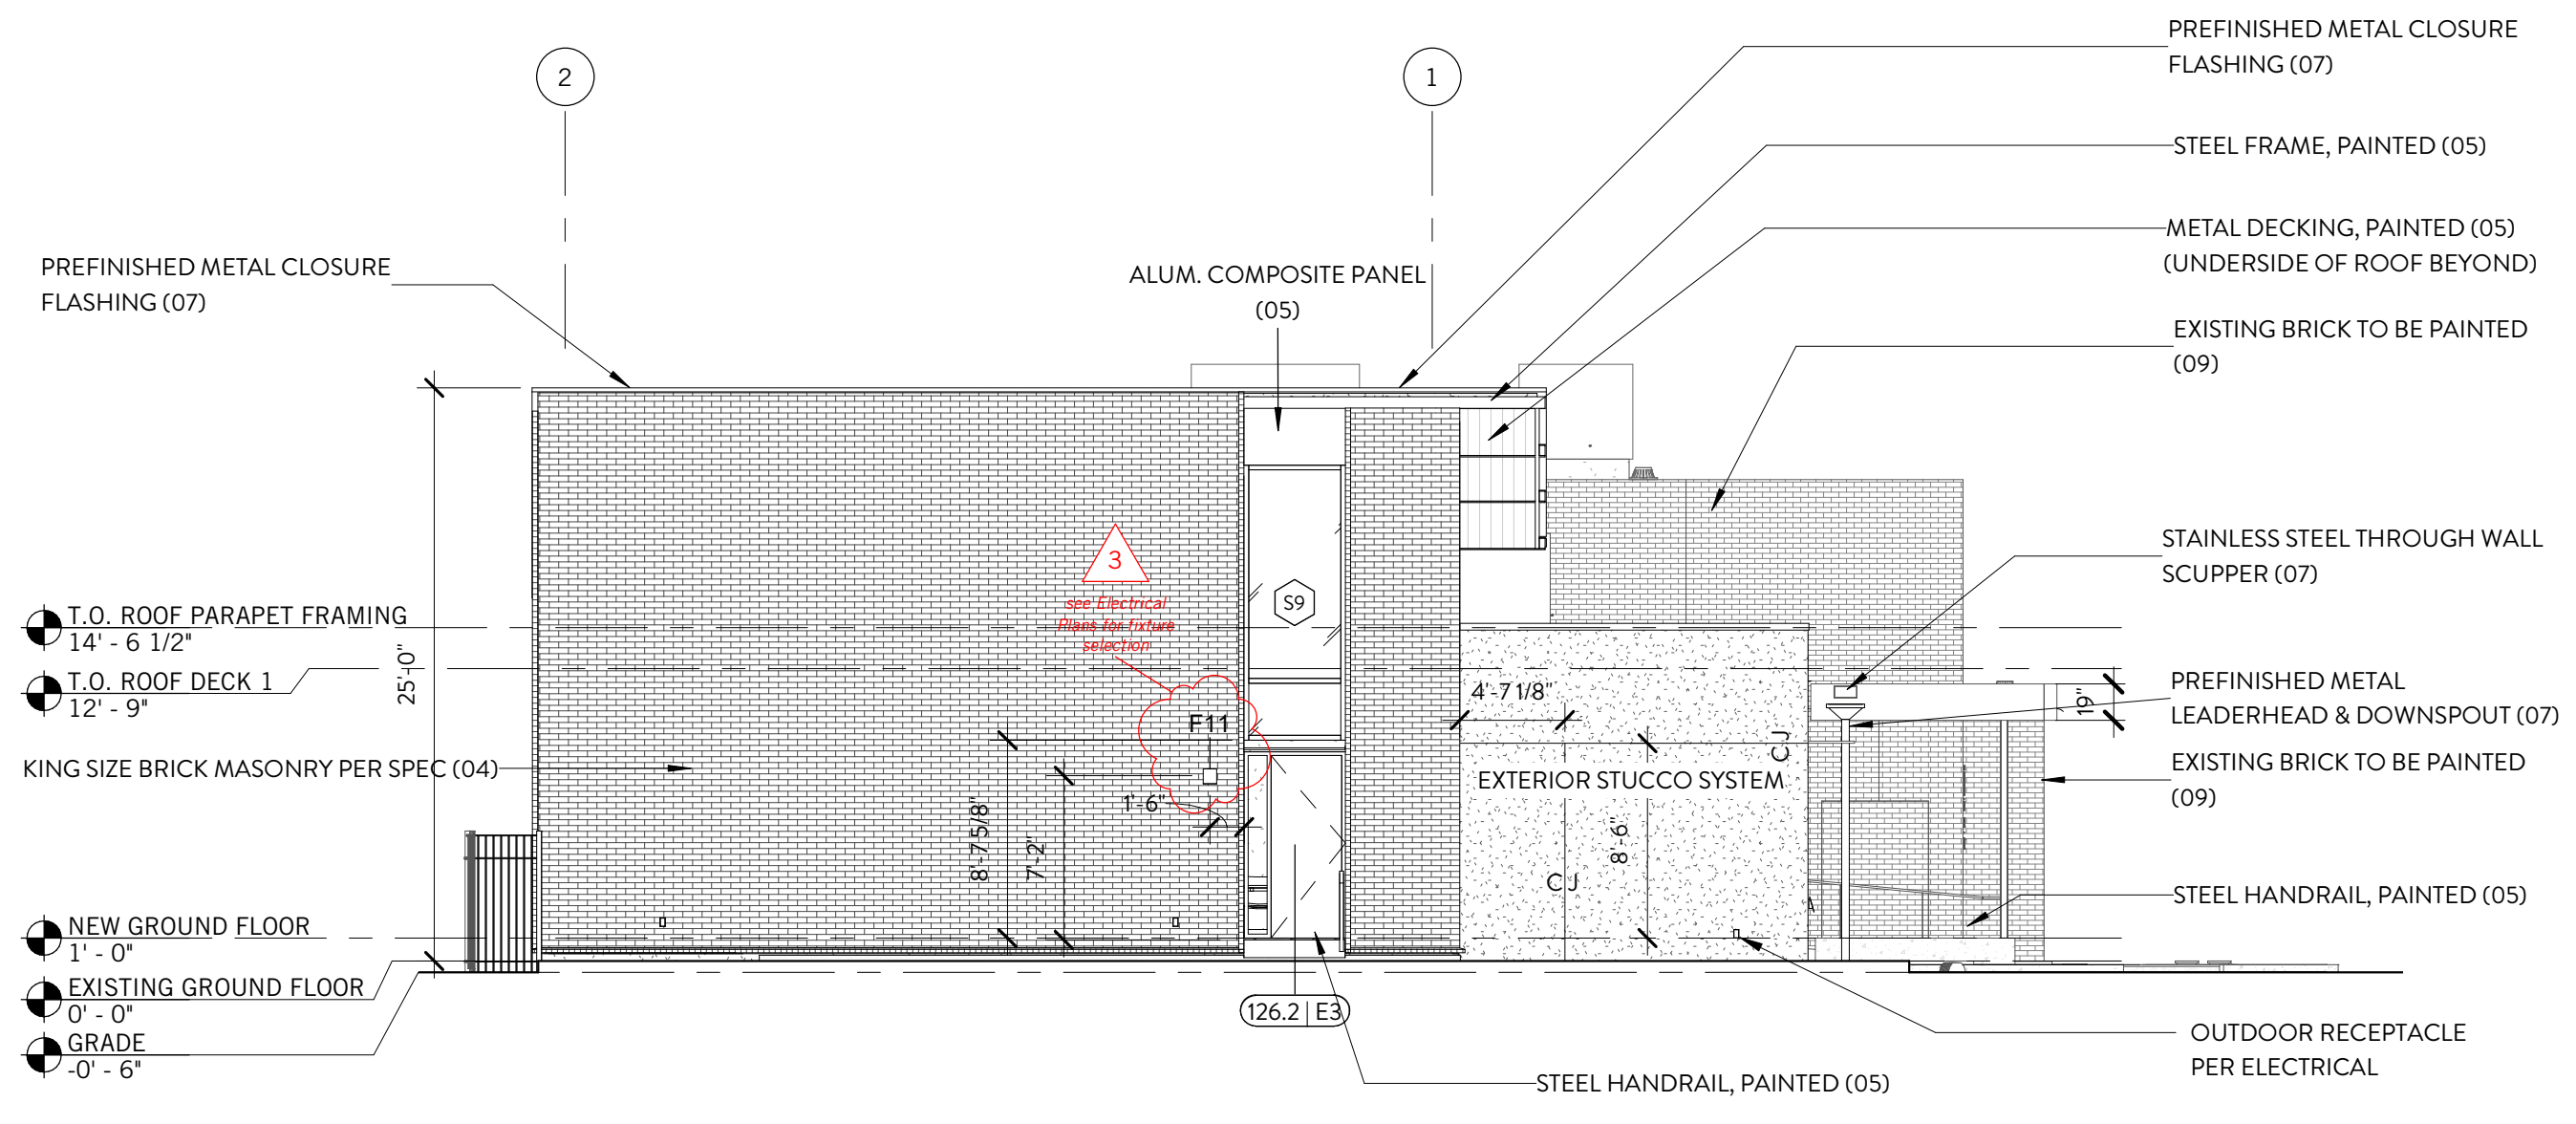


1 ELEVATION - ANGELA
 A201 1/8" = 1'-0"

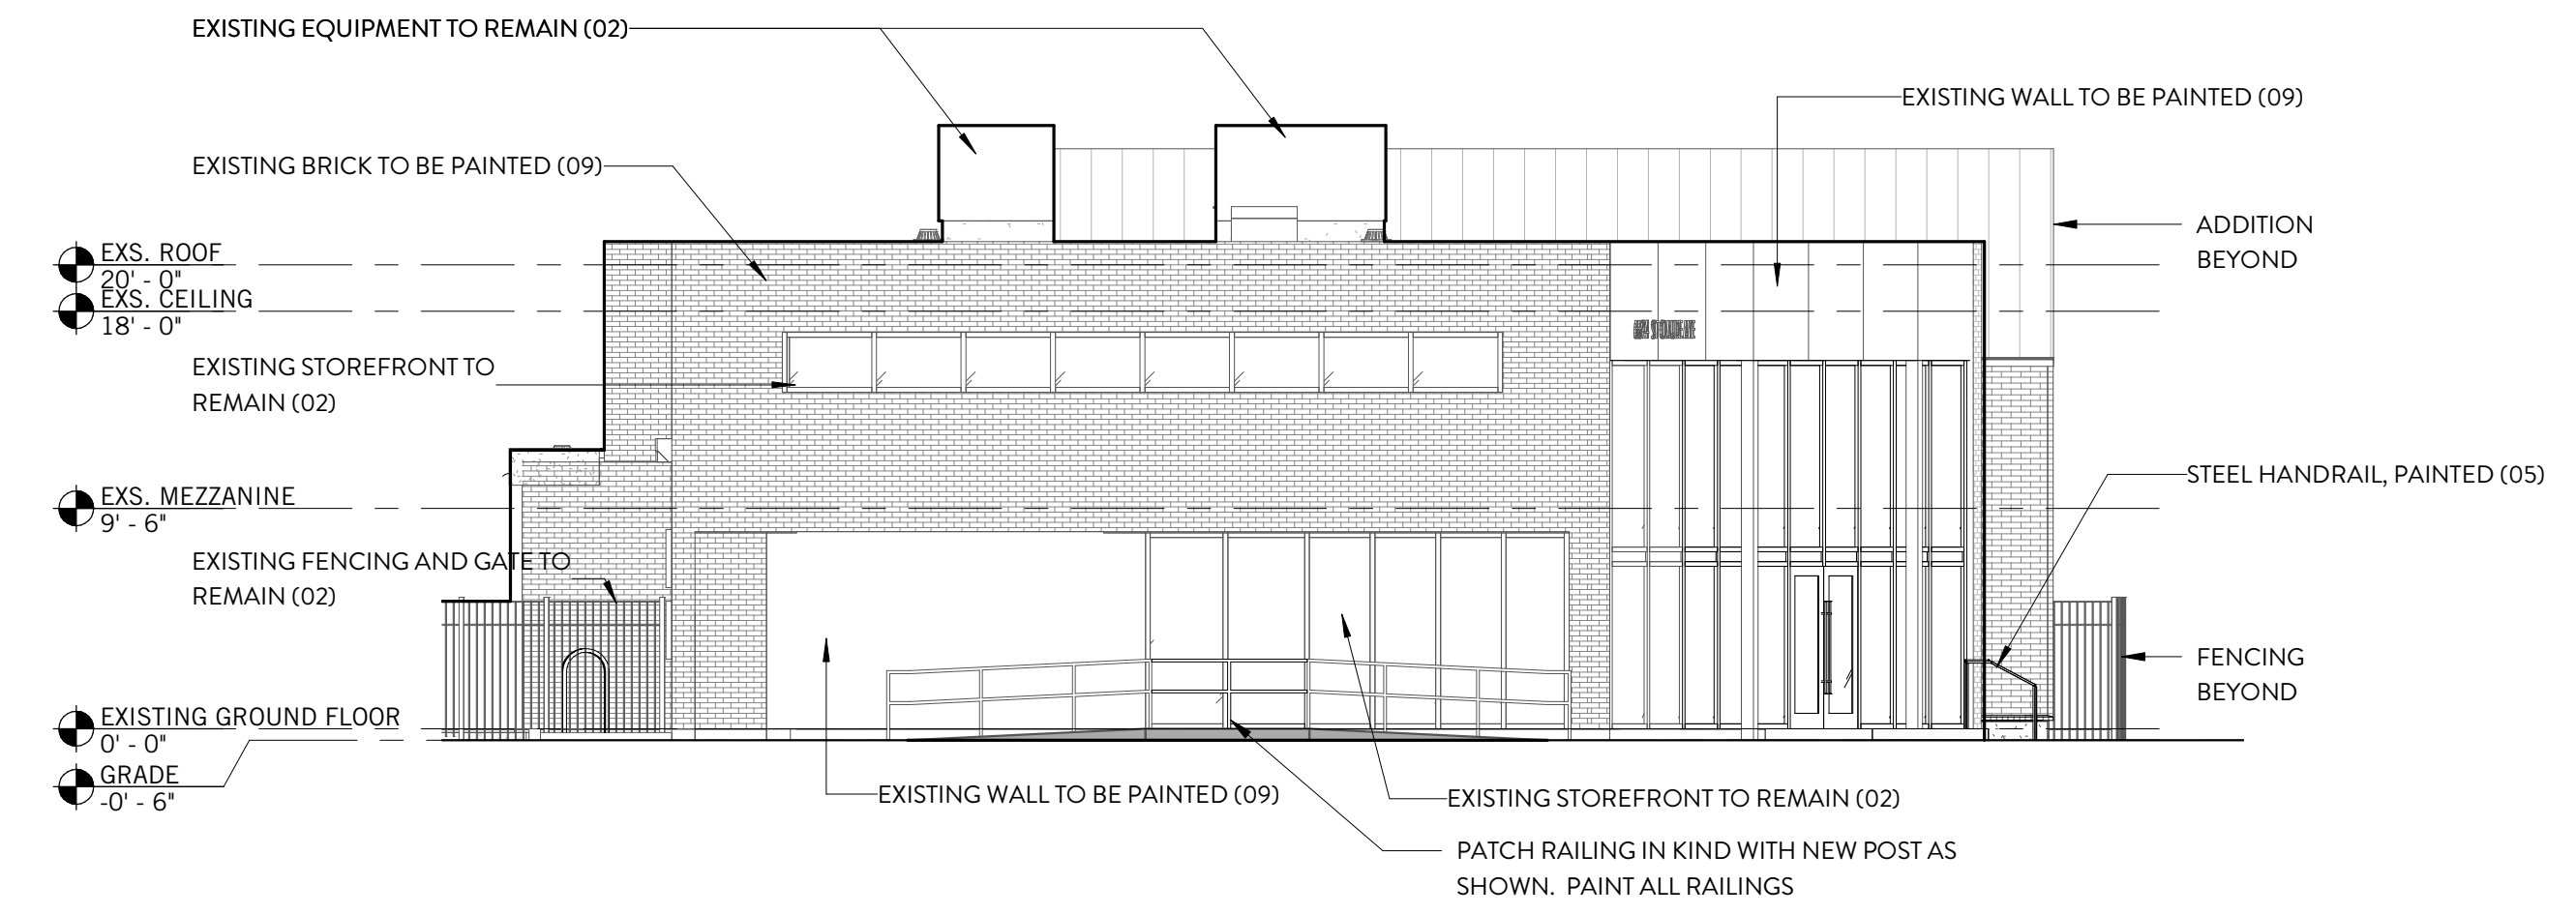


2 ELEVATION - MEHLE
 A201 1/8" = 1'-0"

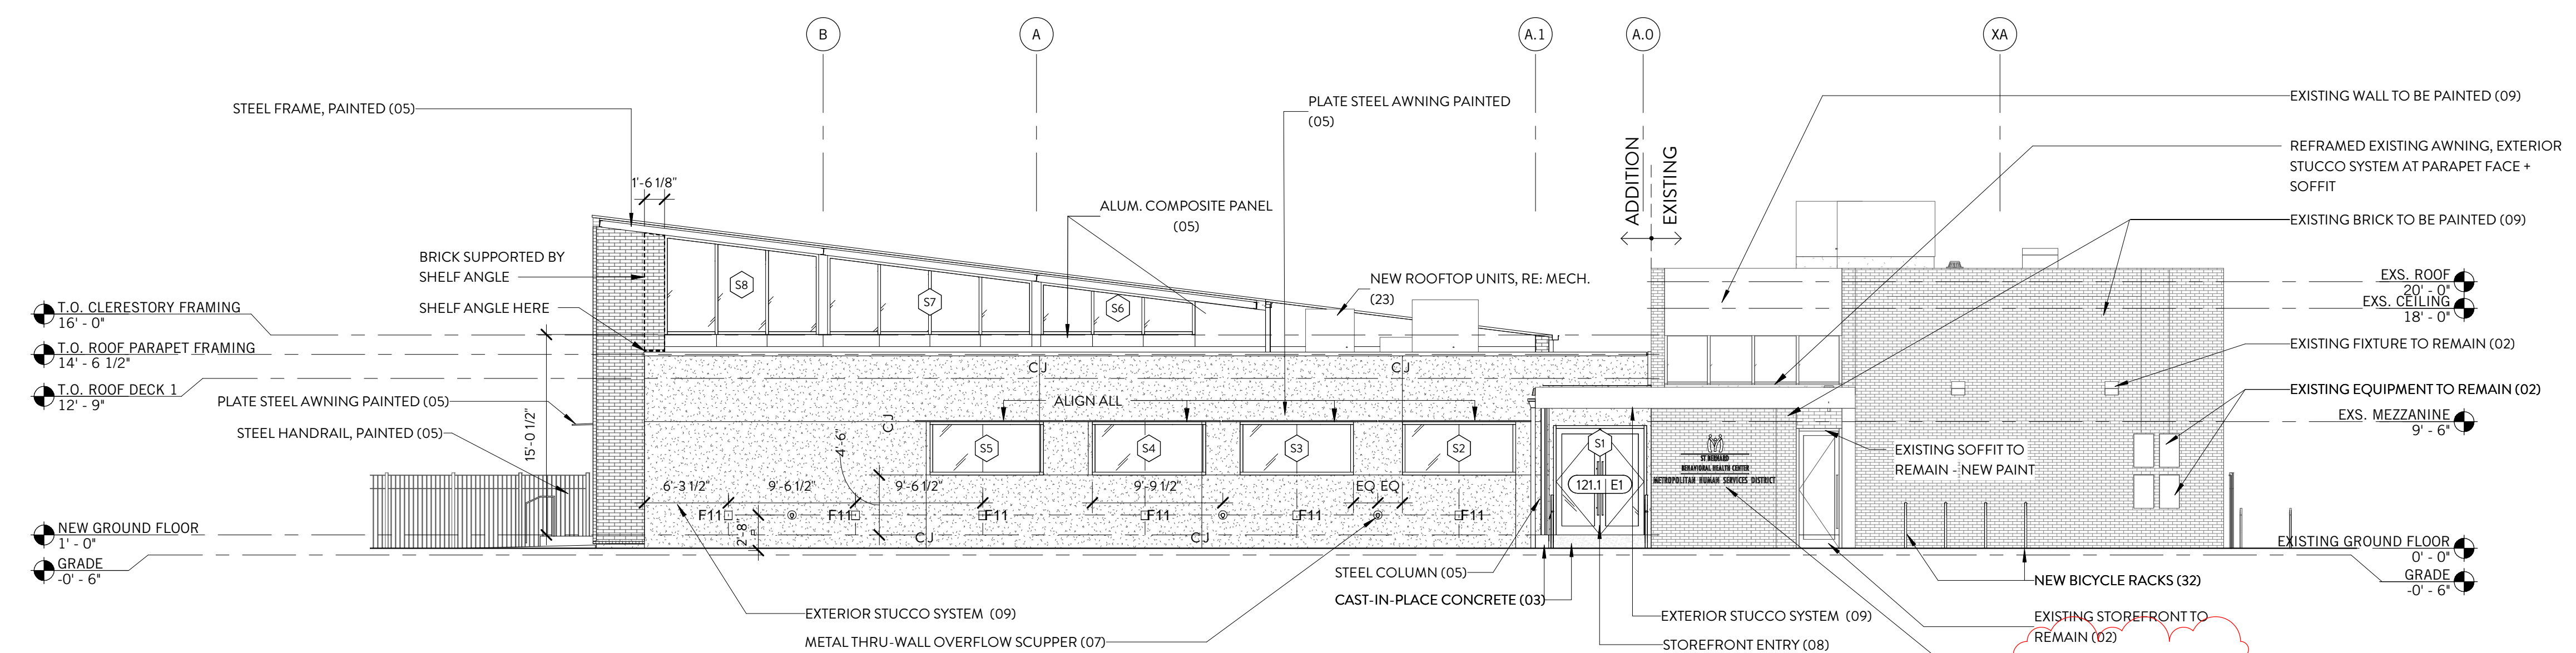


3 ELEVATION - RAMPART
 A201 1/8" = 1'-0"

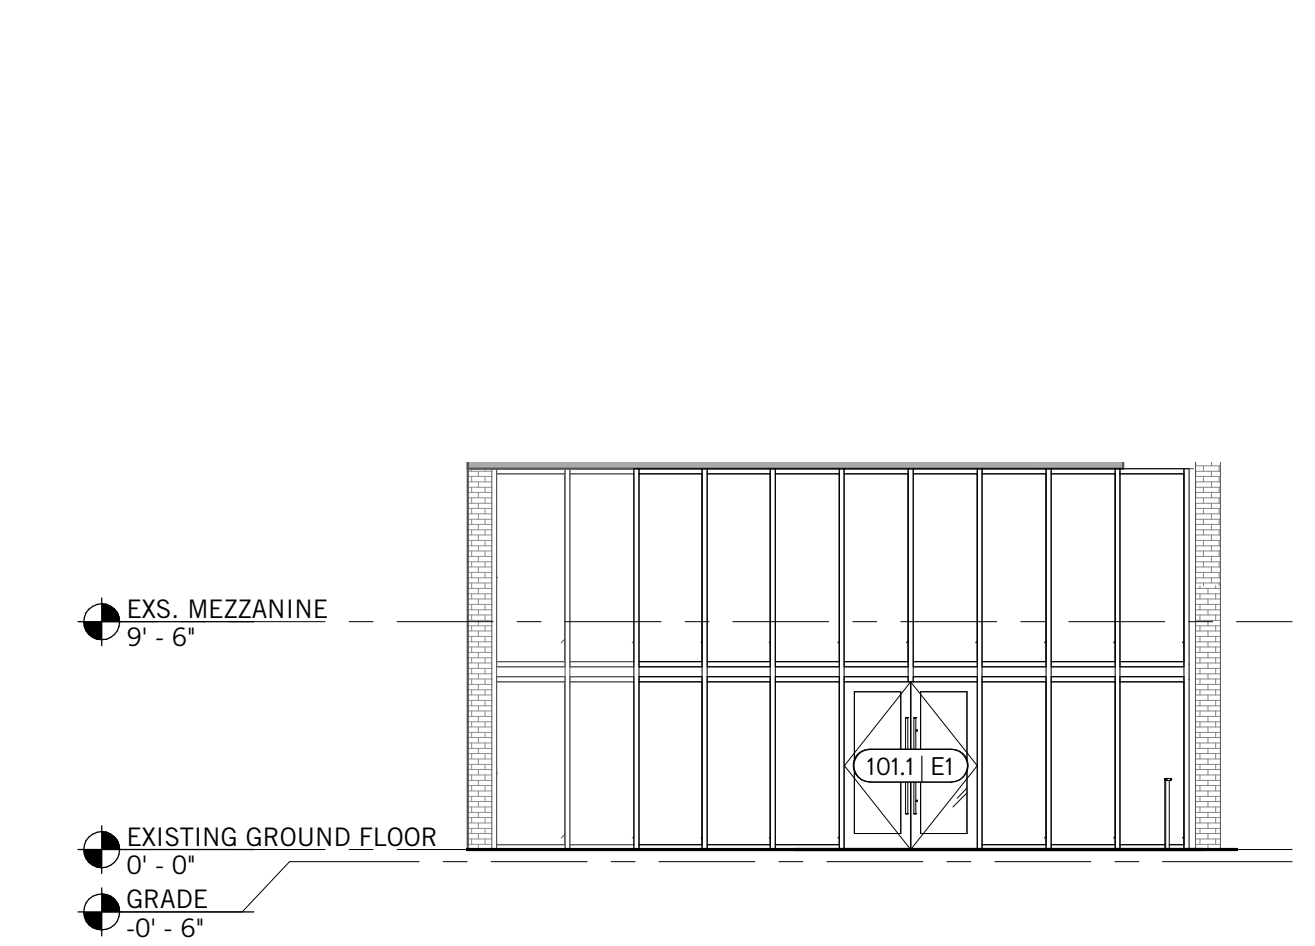


6 ELEVATION - ST. CLAUDE 2
 A201 1/8" = 1'-0"

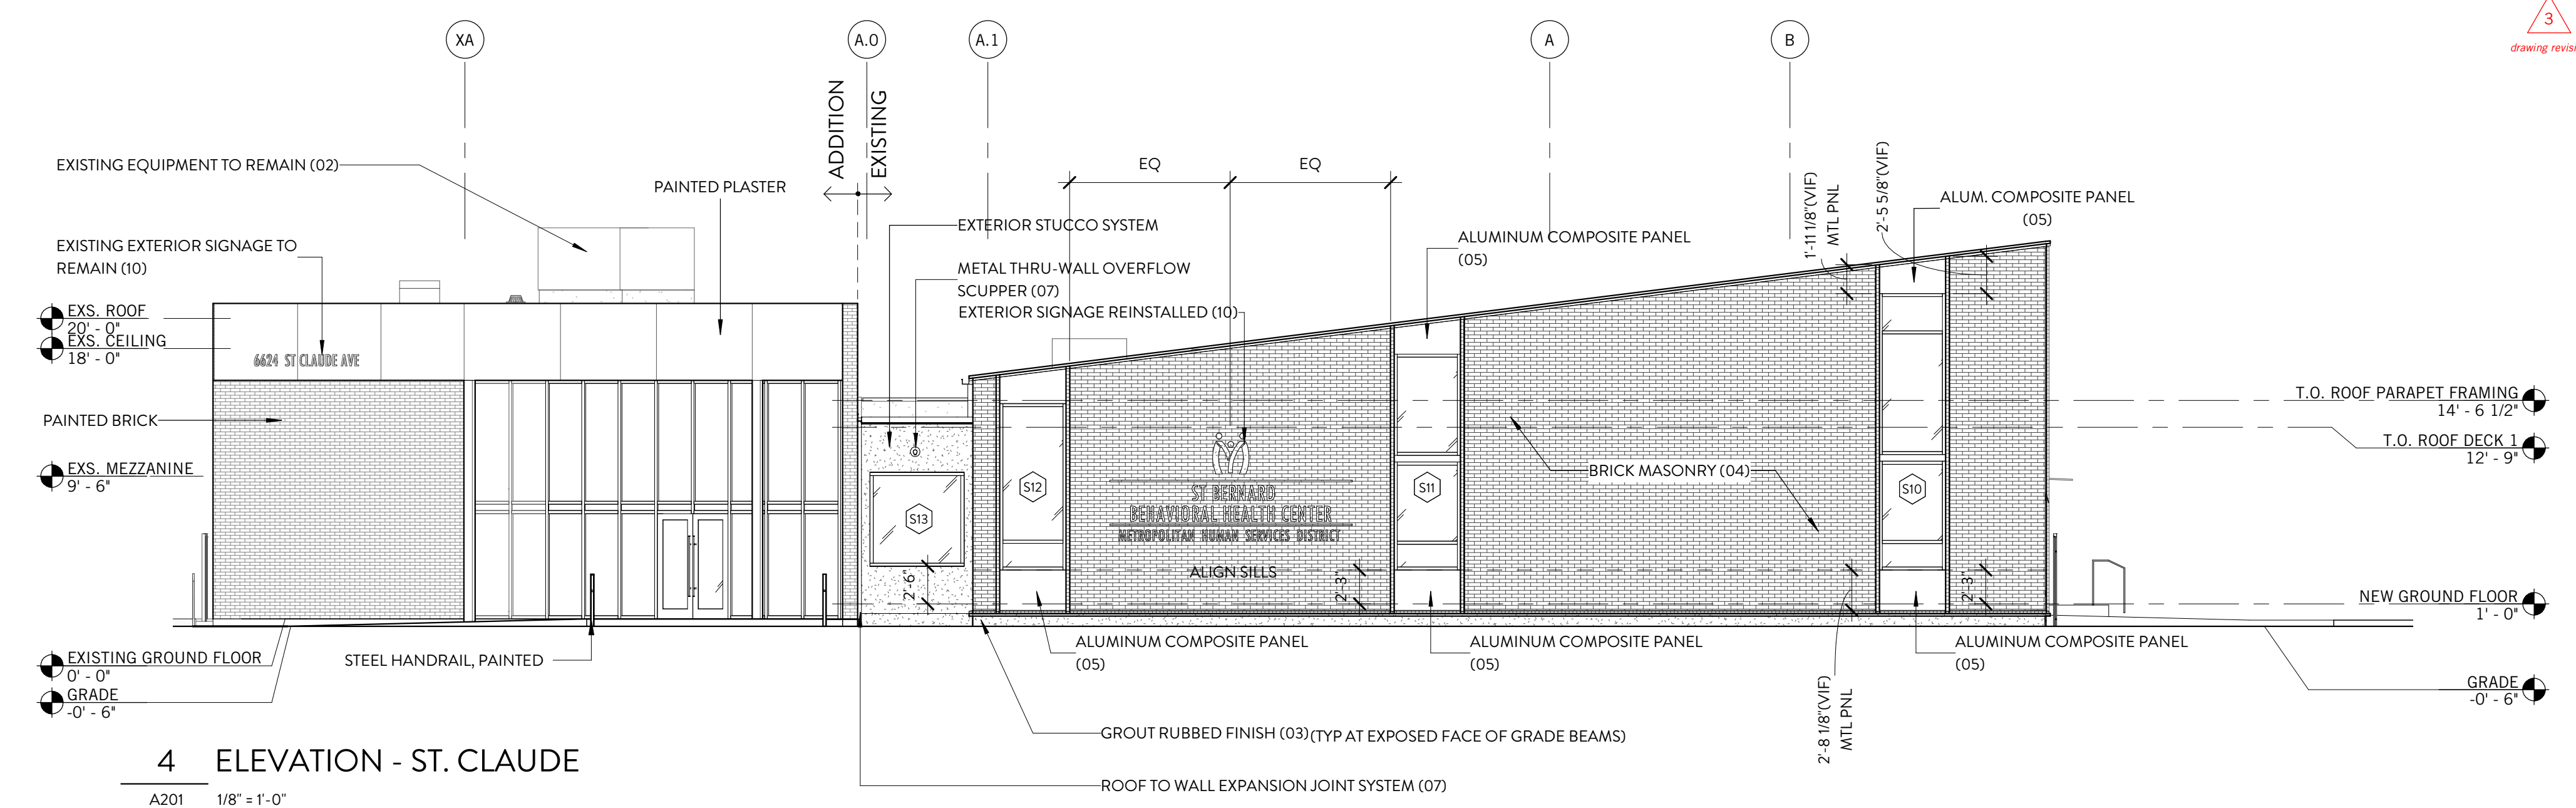

4 ELEVATION - ST. CLAUDE
 A201 1/8" = 1'-0"

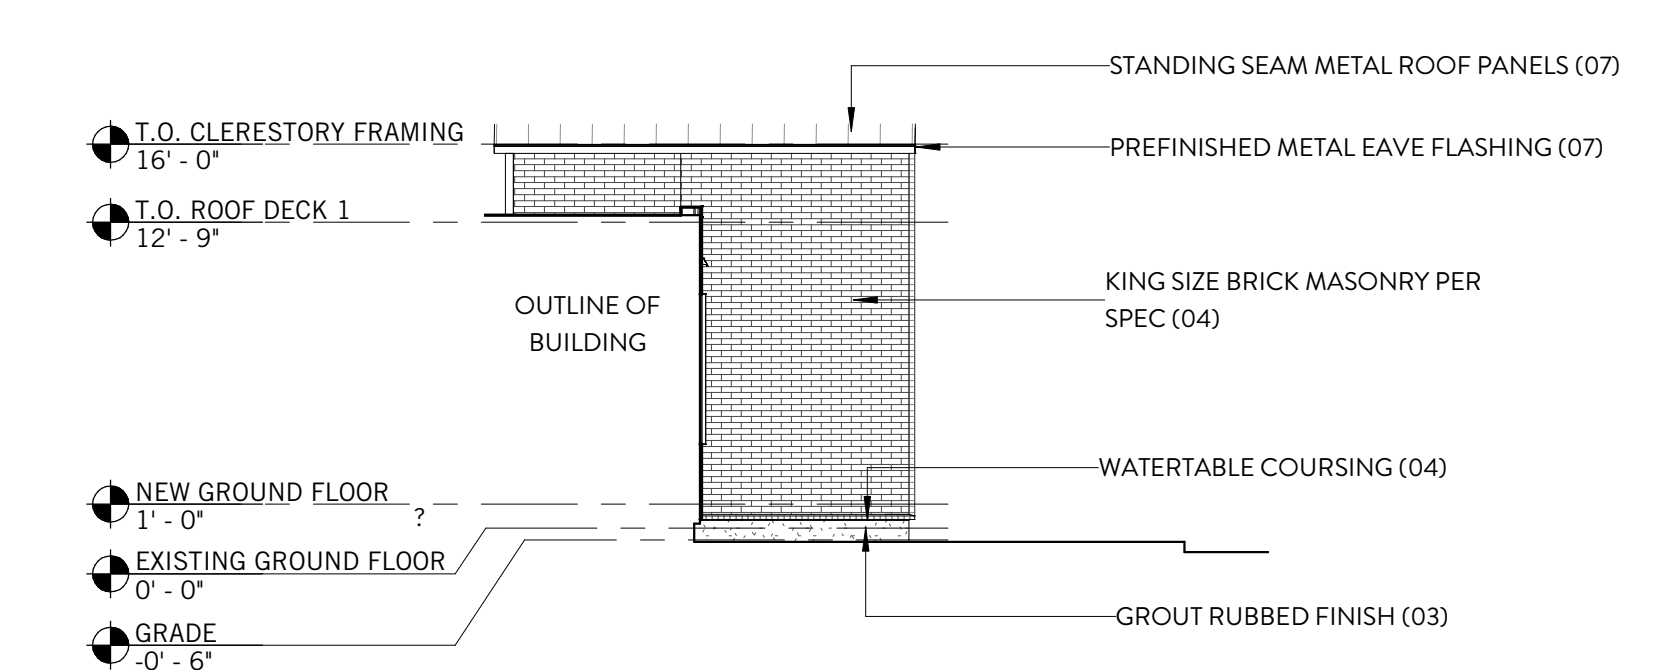

5 ELEVATION - ST. CLAUDE 3
 A201 1/8" = 1'-0"

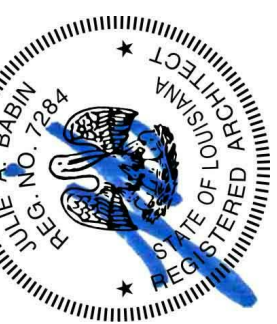

REVISION #	DATE	ISSUE PURPOSE
3	11/04/2019	ADDENDUM D