




REVISION #	DATE	ISSUE PURPOSE
3	11/04/2019	ADDENDUM D

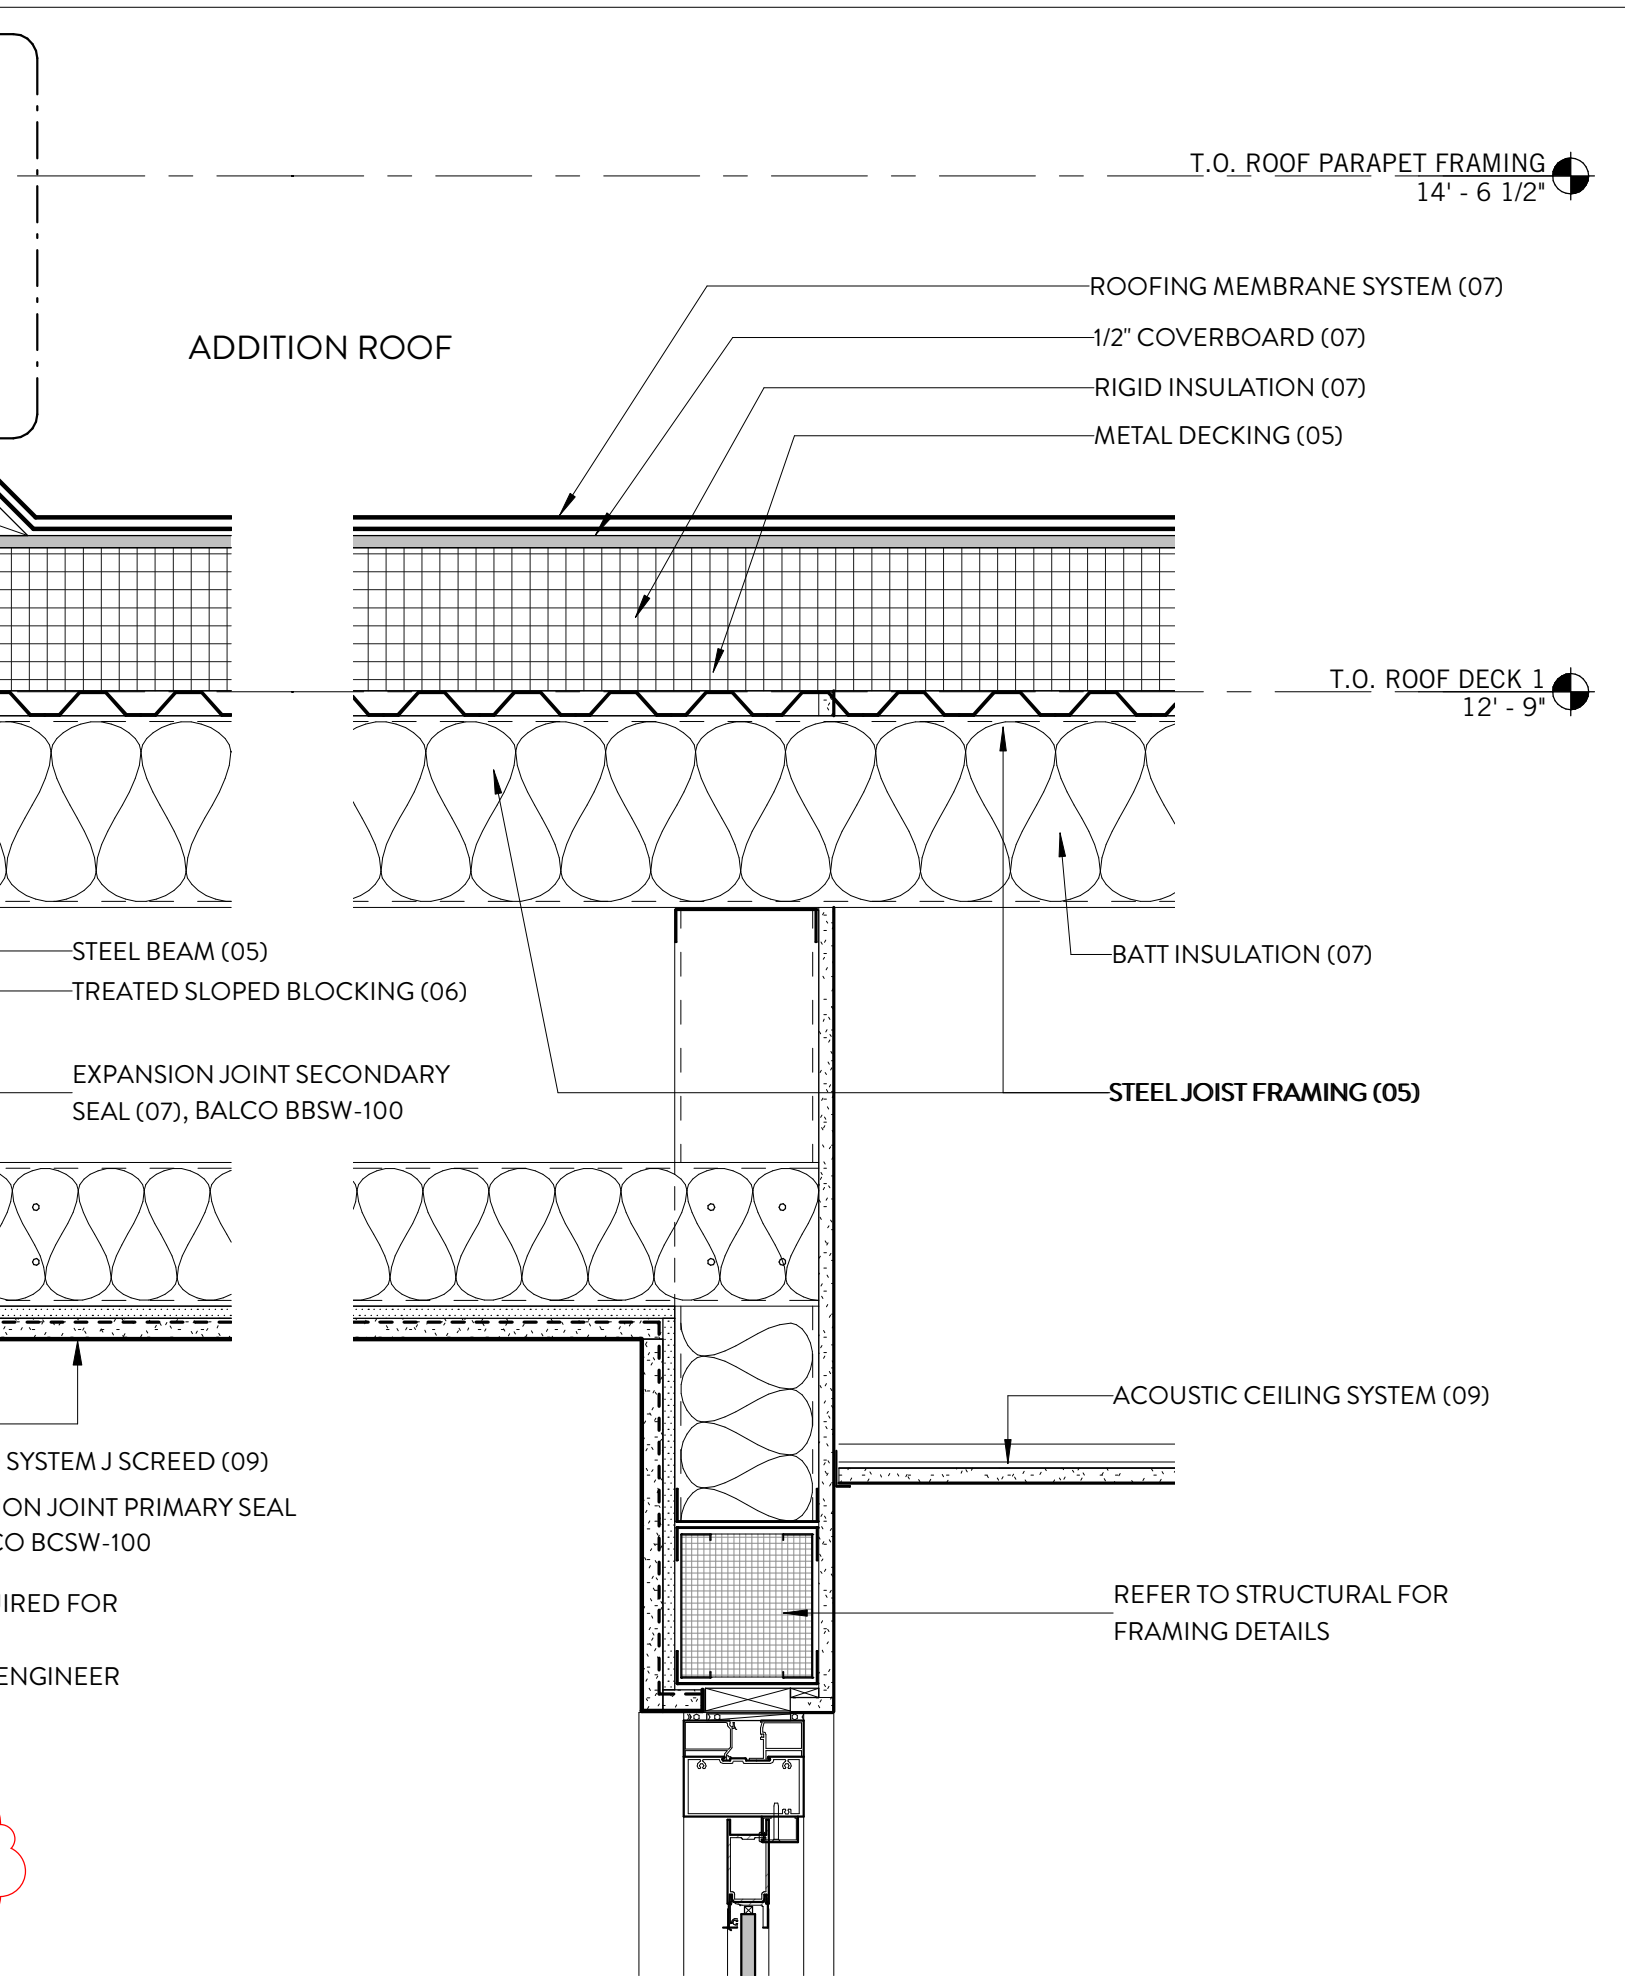


**4 SILL SECTION**  
 A504 1 1/2" = 1'-0"

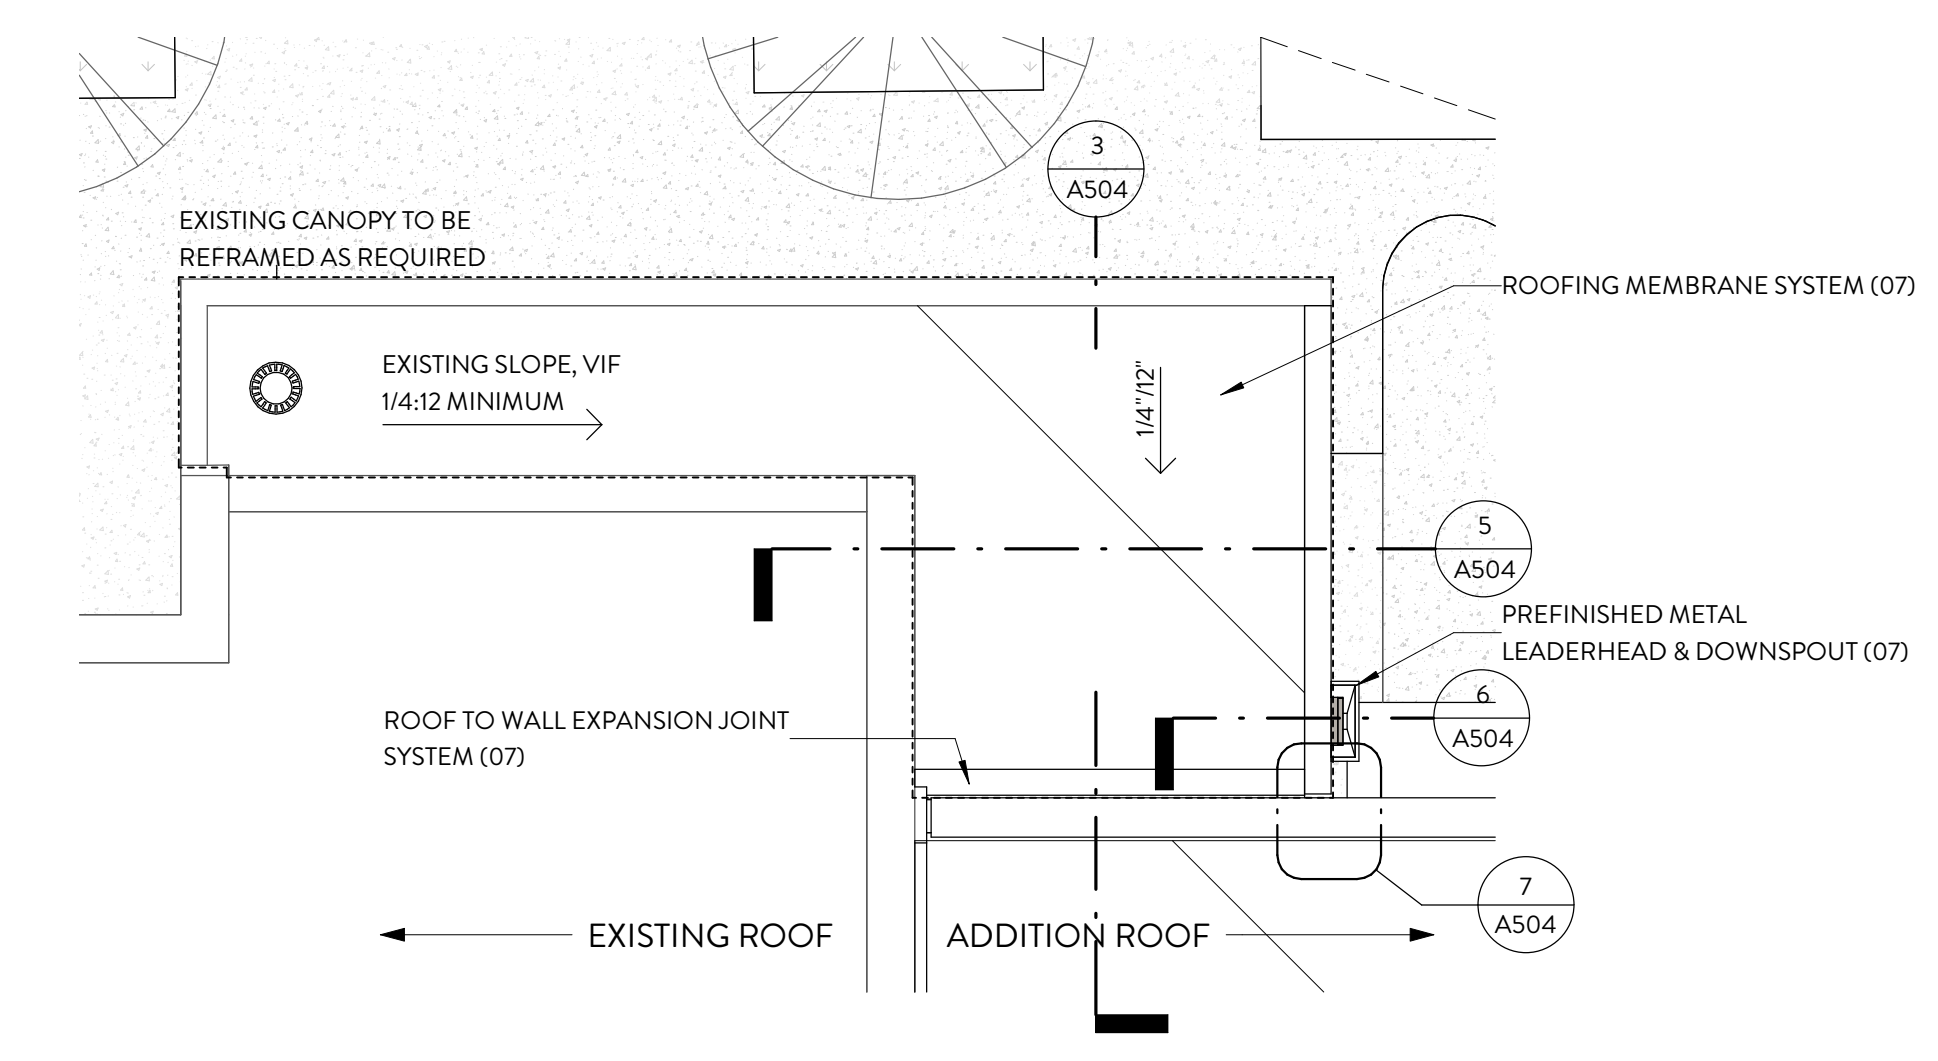


**1 PROPOSED CANOPY PLAN**  
 A504 1/4" = 1'-0"

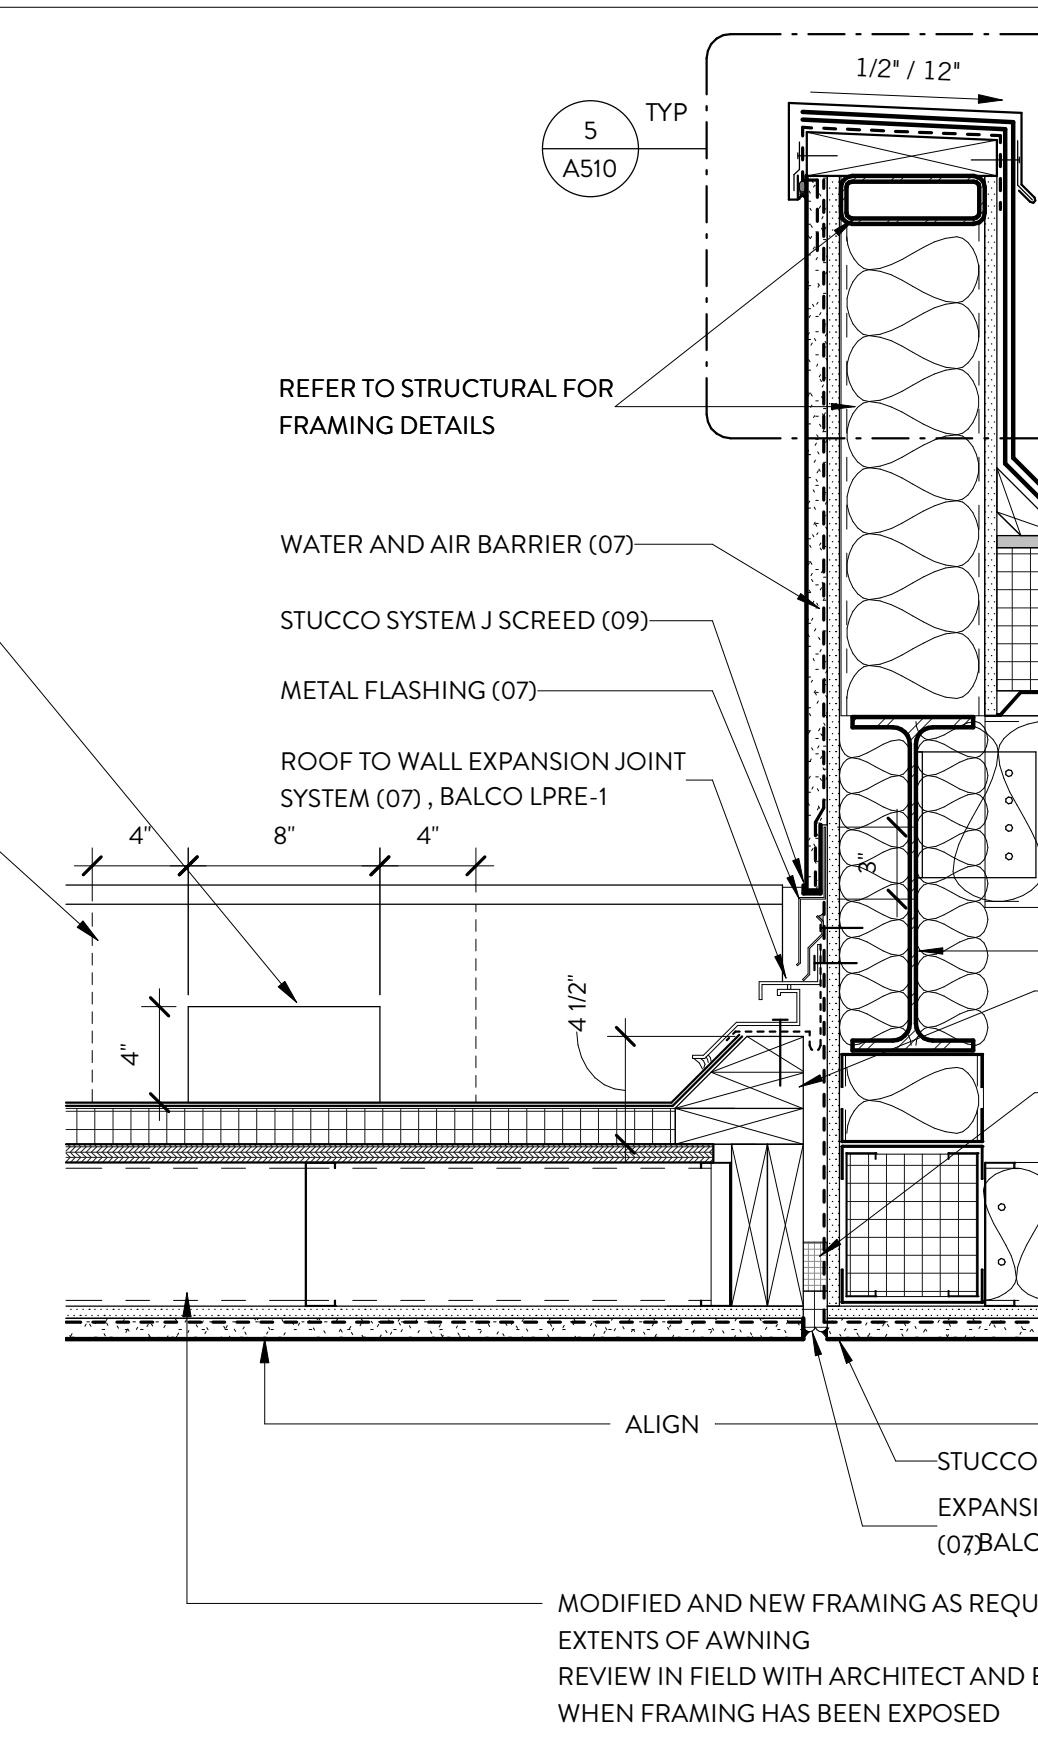


**3 CANOPY SECTION**  
 A504 1 1/2" = 1'-0"

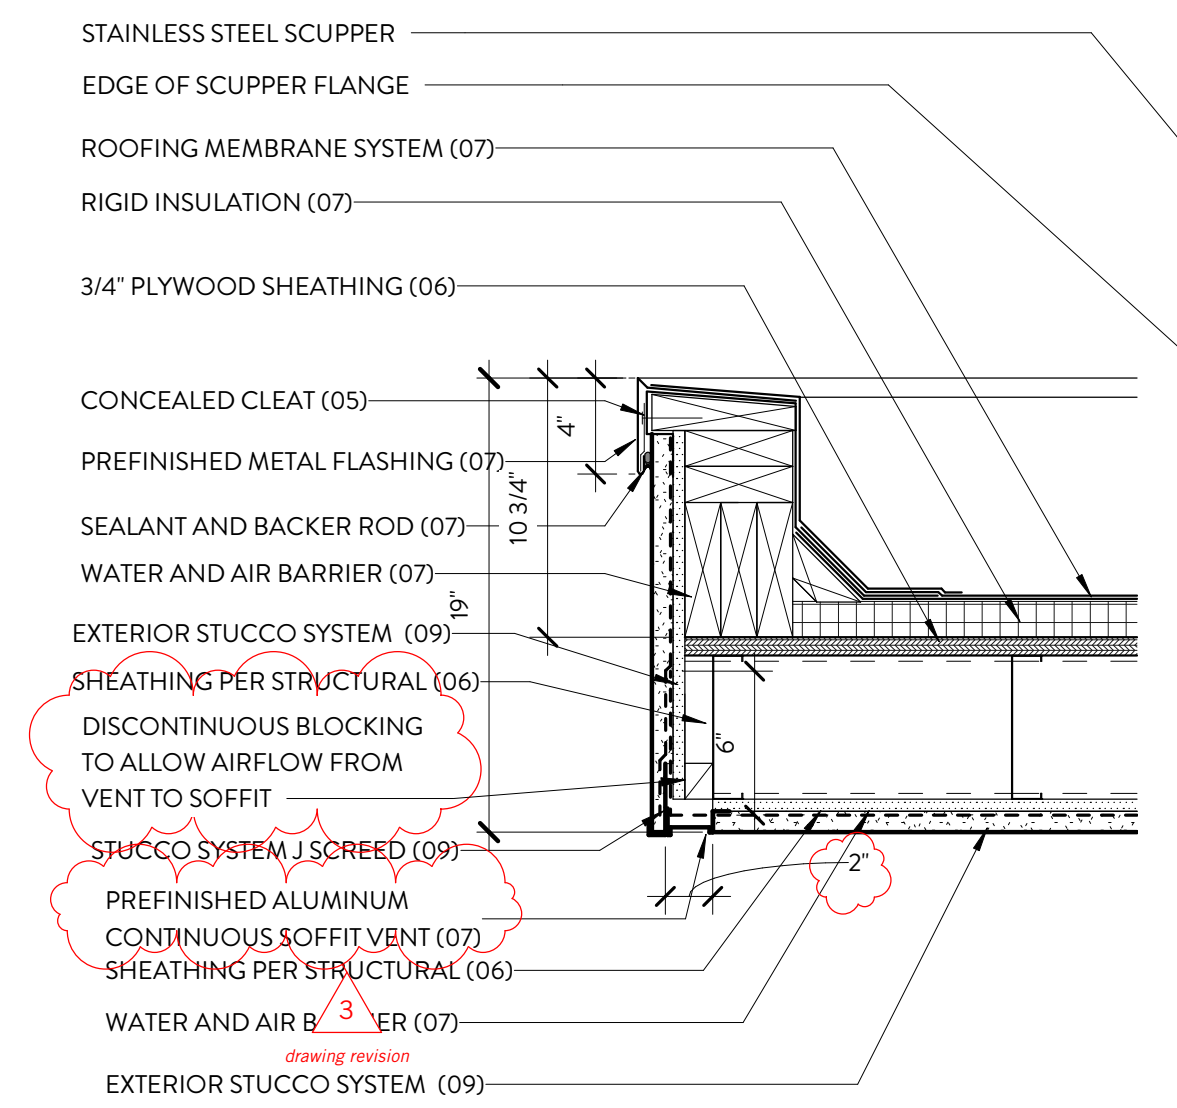


**5 CANOPY SECTION**  
 A504 1 1/2" = 1'-0"

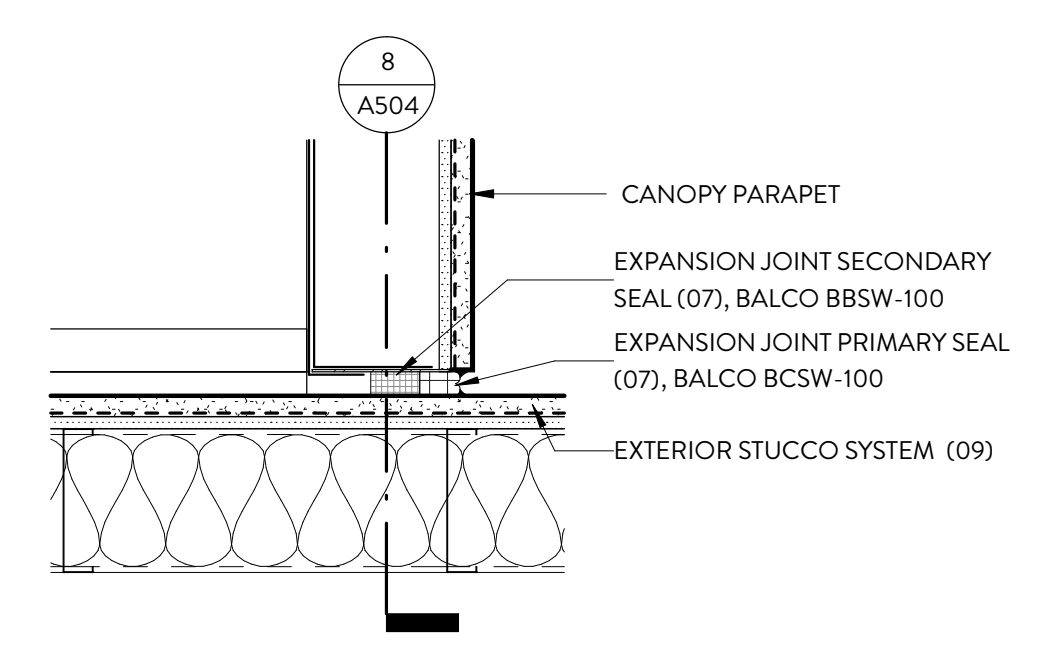


**7 PLAN DETAIL - PARAPET TO WALL**  
 A504 1 1/2" = 1'-0"

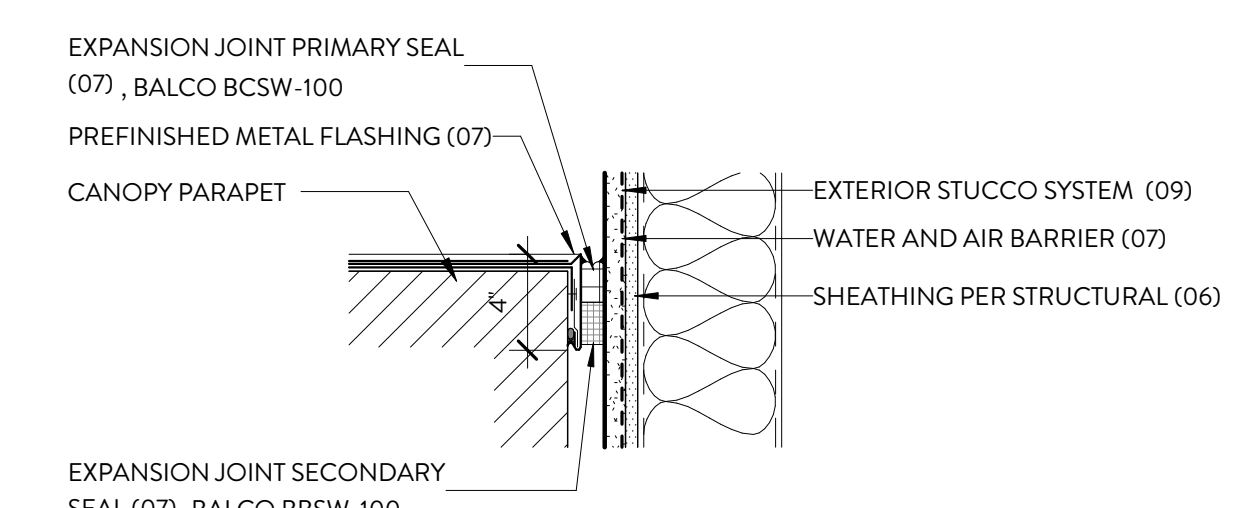

**8 SECTION DETAIL - PARAPET TO WALL**  
 A504 1 1/2" = 1'-0"

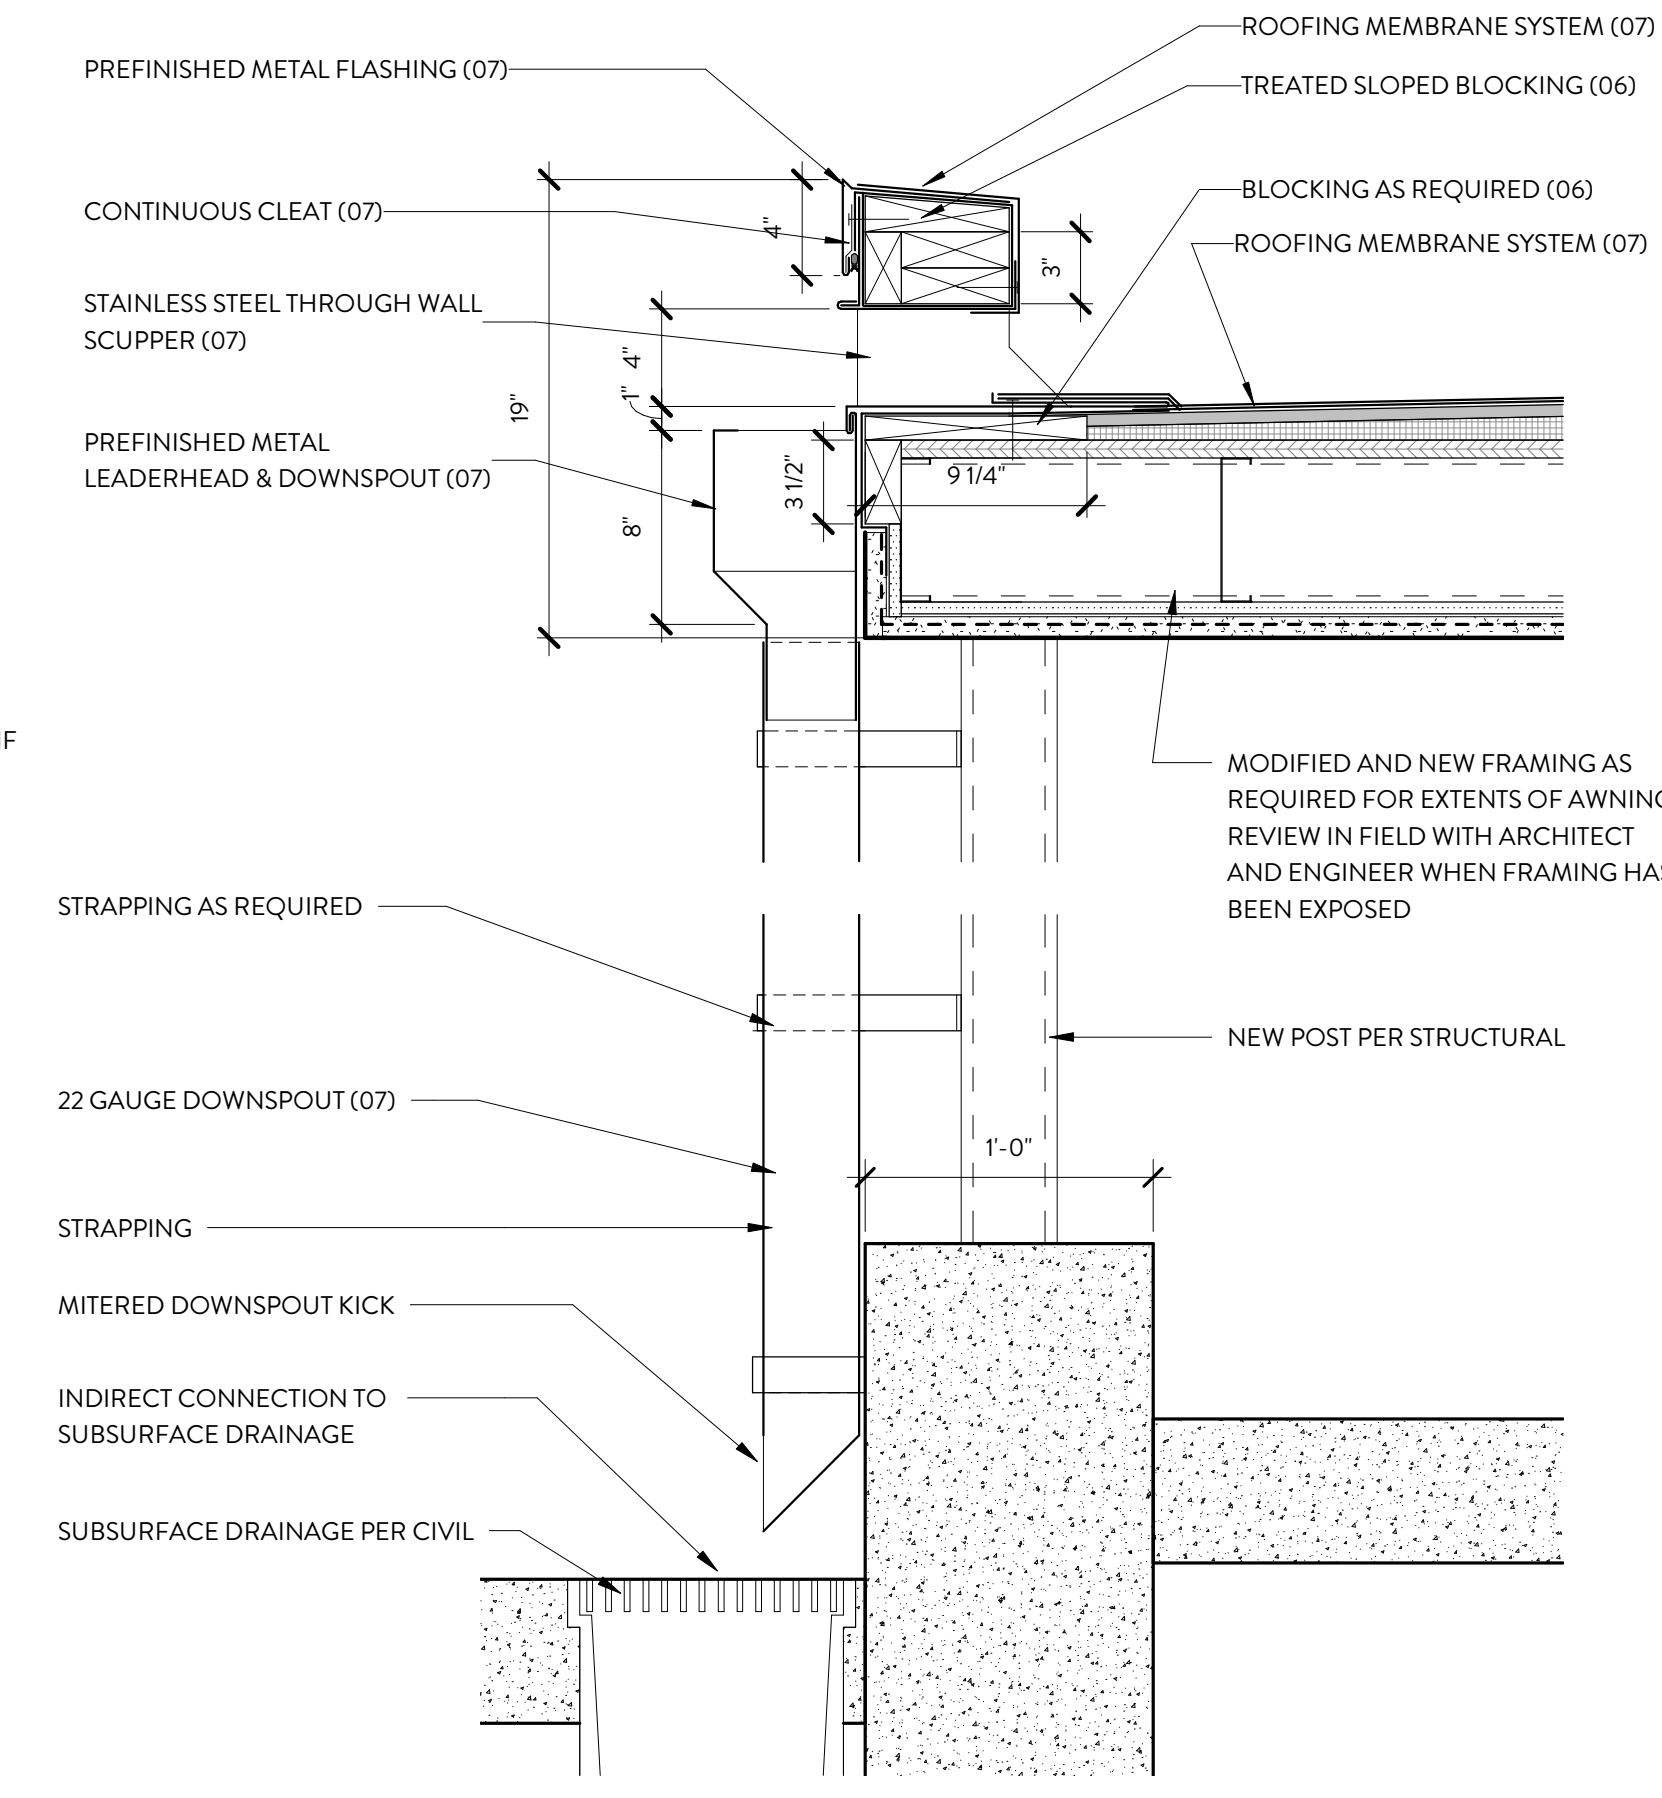

**6 CANOPY SECTION**  
 A504 1 1/2" = 1'-0"

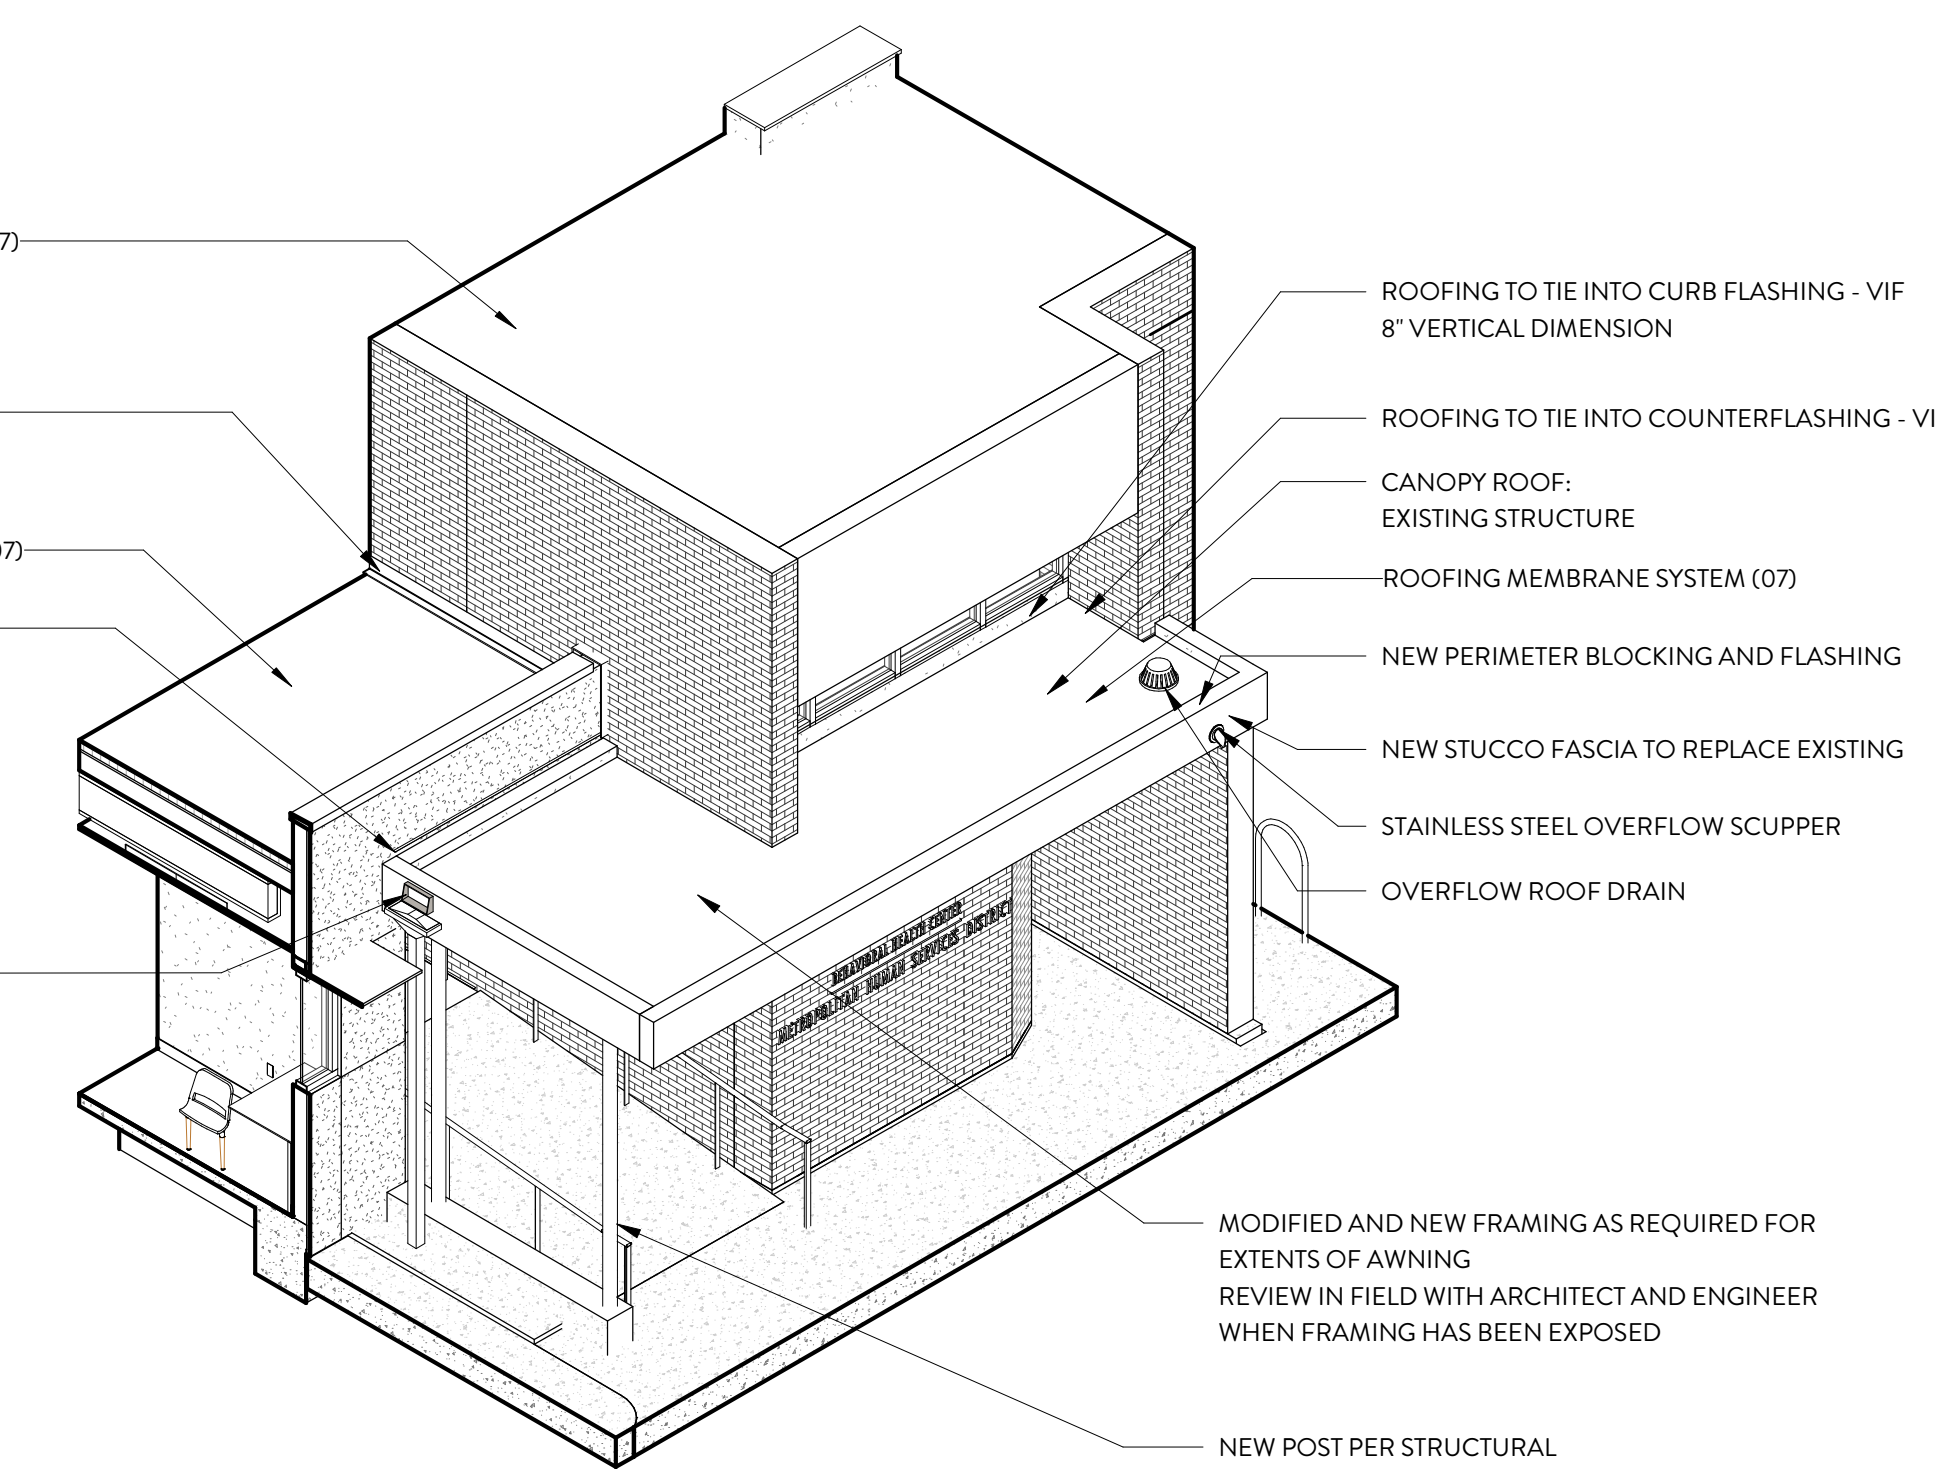

**2 CANOPY PARTIAL AXON**  
 A504