


2 MEZZANINE - AREA PLAN - LIFE SAFETY  
A003 1/8" = 1'-0"

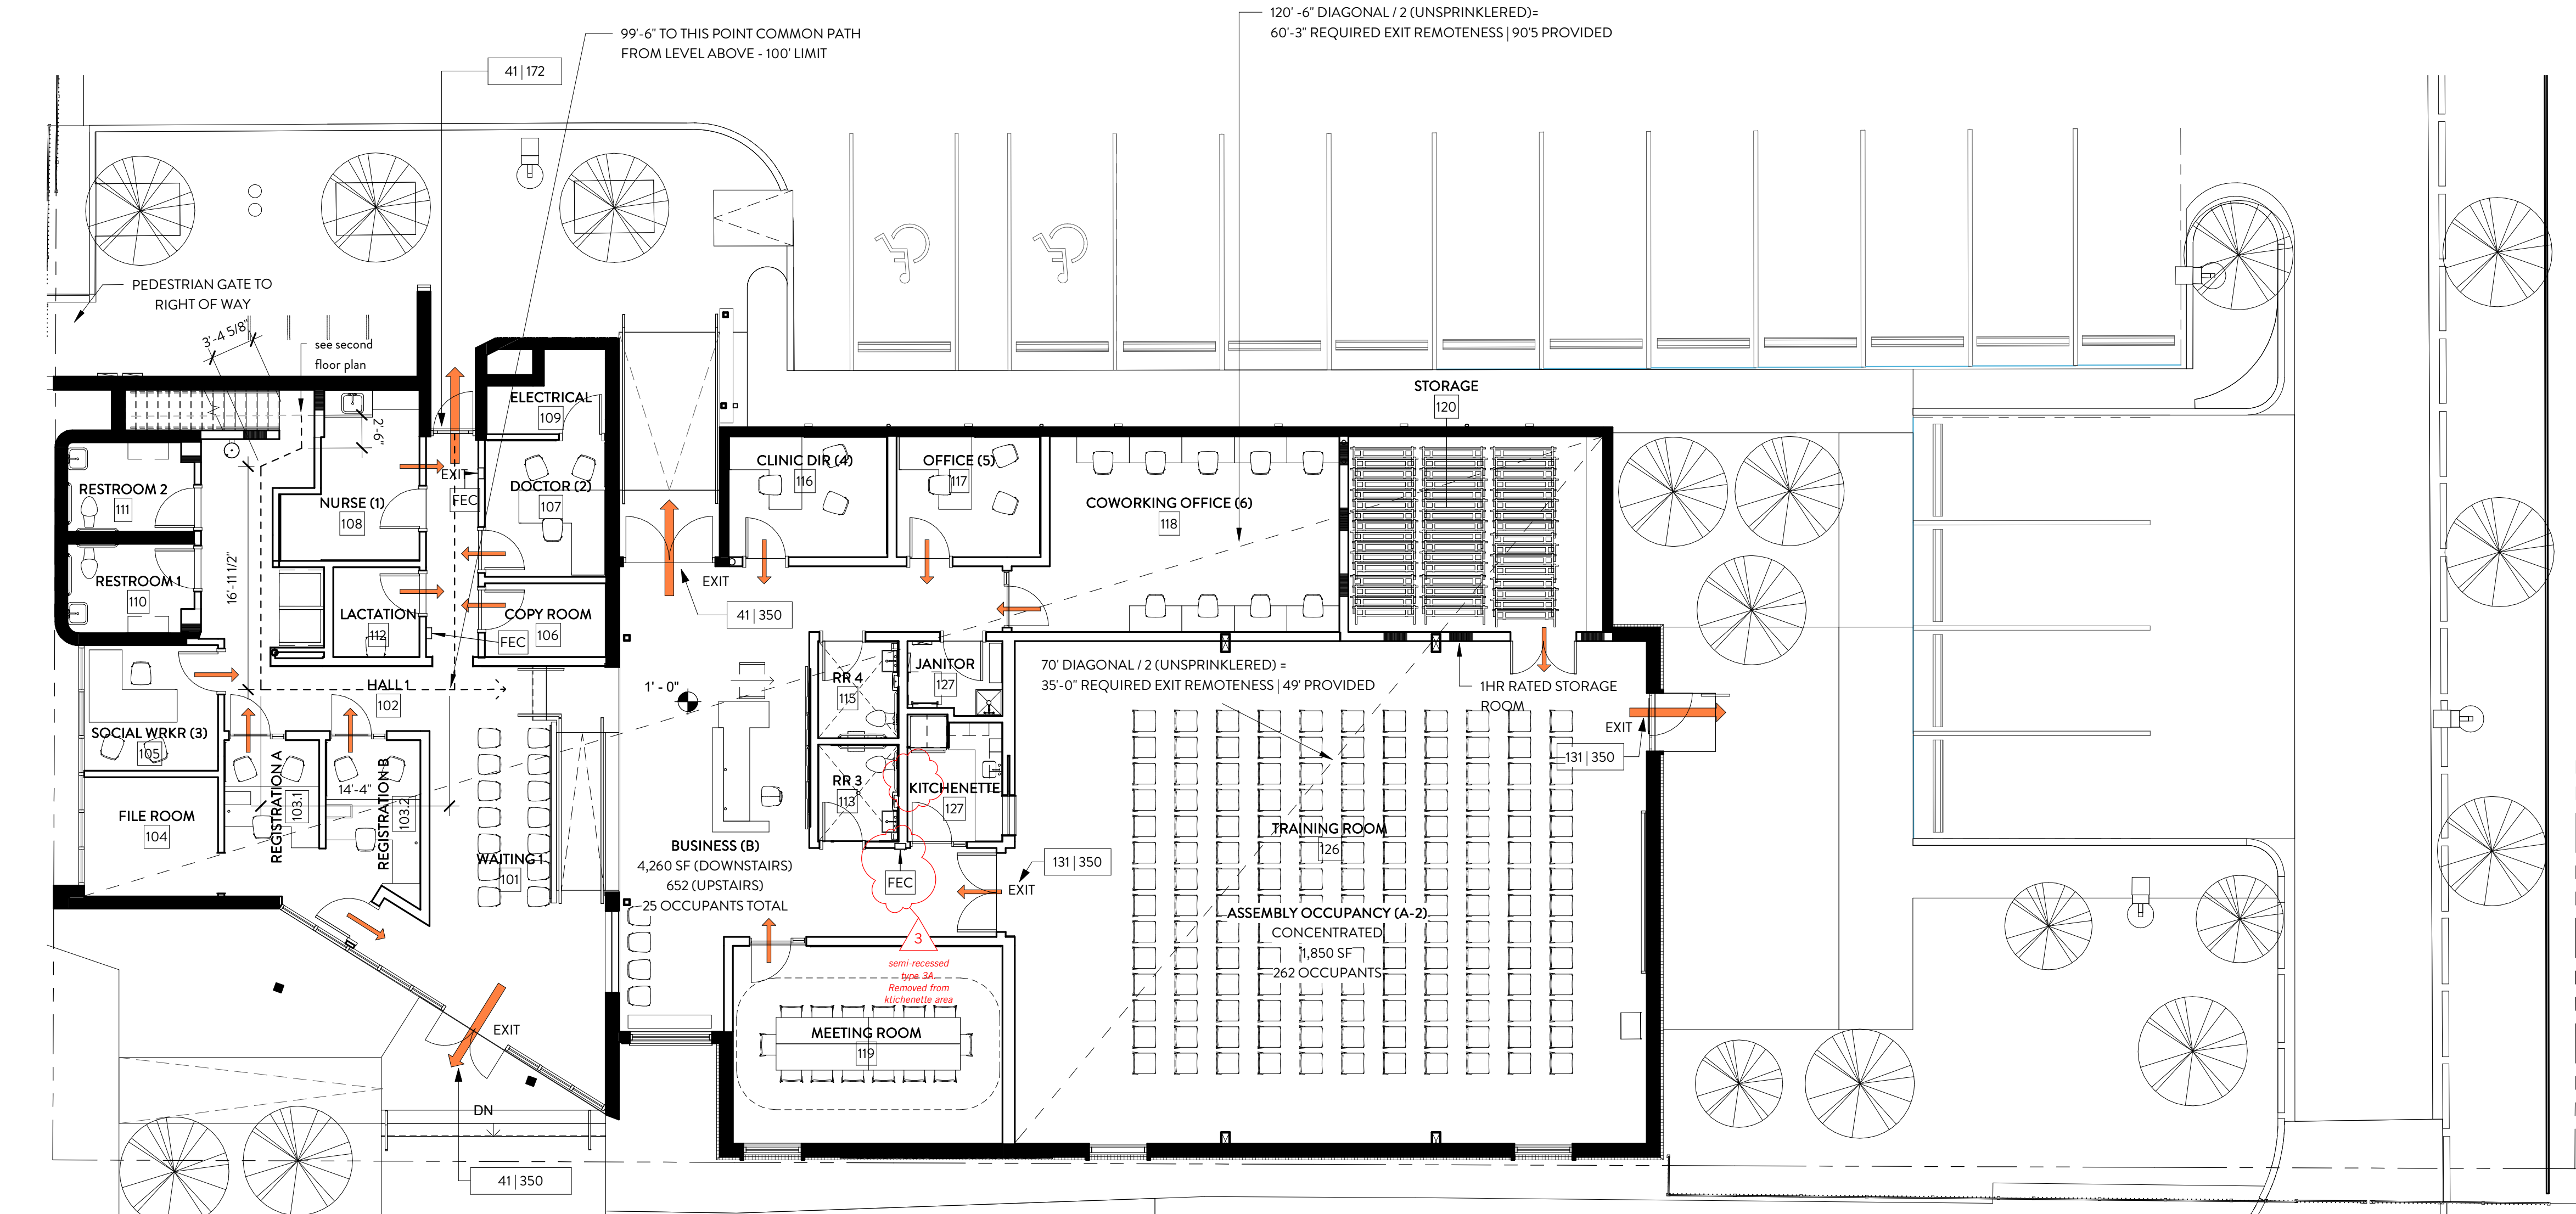

1 FIRST FLOOR - AREA PLAN - LIFE SAFETY  
A003 1/8" = 1'-0"



OCCUPANCY TYPE	OCCUPANT FACTOR	AREA	OCCUPANT COUNT
ASSEMBLY OCCUPANCY	1 PER 7 SF NET	1,850 SF	264
BUSINESS OCCUPANCY	1 PER 200 SF GROSS	4,912 SF	25
			289 TOTAL OCCUPANTS

LIFE SAFETY INFORMATION

CONSTRUCTION TYPE VB  
 OCCUPANCY TYPE: BUSINESS WITH ACCESSORY ASSEMBLY  
 OCCUPANT LOAD: 288  
 FLOOD ZONE: ZONE X | BFE 2.5' (SEE BENCHMARK CERTIFICATE)  
 SPRINKLER TYPE: NONE  
 BUILDING HEIGHT: 35'-0"

MAXIMUM TRAVEL DISTANCE ALLOWED: 120'  
 MAXIMUM COMMON PATH OF TRAVEL ALLOWED: 100'  
 MAXIMUM LENGTH OF DEAD END CORRIDOR: 20'

architecture + planning + interiors  
 1119 Tchoupitoulas Street  
 New Orleans, LA 70130  
 504.593.9074 tel  
 www.studiowta.com

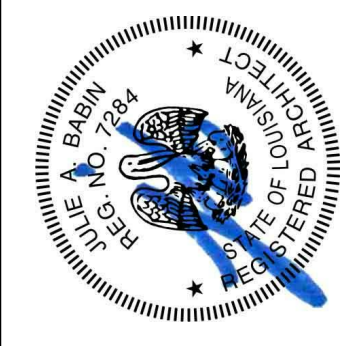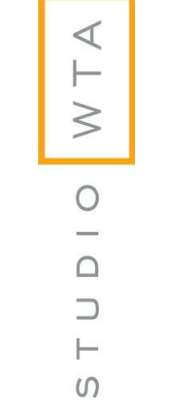

LIFE SAFETY LEGEND

- OCCUPANT LOAD
- OCCUPANT CAPACITY
- DOOR RATING IN MINUTES
- 30 MINUTE
- ONE HOUR
- TWO HOUR
- THREE HOUR
- FOUR HOUR
- SMOKE RATED
- TRAVEL DISTANCE
- SURFACE MOUNTED FIRE EXTINGUISHER (10 44 16)
- SEMI-RECESSED FIRE EXTINGUISHER (10 44 13)
- EXIT SEPARATION DISTANCE | DEAD END CORRIDOR DISTANCE

ST. BERNARD BEHAVIORAL HEALTH CENTER  
 6624 ST. CLAUDE AVE. ARABI, LOUISIANA 70032

SHEET SIZE: 24" x 36"

REVISION #	DATE	ISSUE PURPOSE
3	11/04/2019	Addendum D

CONSTRUCTION DOCUMENTS

LIFE SAFETY

15 OCTOBER 2019

A003

© 2019 studioWTA

11/4/2019 11:25:08 AM